



SUPPORTS DETAILS

	DESCRIPTION
A	SUPPORT CLAMP DIAMETER
B	THREADED ROD DISTANCE
C	CLAMP WIDTH
D	THREADED ROD DISTANCE
E	THREADED ROD DIAMETER

PART No.	PART NAME	MATERIAL	Q'TY	REMARKS
1	CLAMP	304SS or 316SS	2	
2	THREADED ROD	304SS or 316SS	2	
3	NUT	304SS or 316SS	8	
4	FLAT WASHER	304SS or 316SS	10	
5	SPRING WASHER	304SS or 316SS	8	
6	DROP IN ANCHORS	304SS or 316SS	1	
7	BASE PLATE	304SS or 316SS	1	

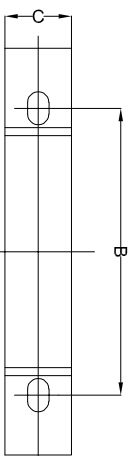


PLAN

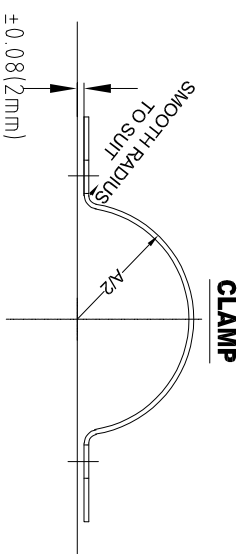

CLAMP

CLAMP

FLAT WASHERS 3 FOR EACH SIDE FOR GUIDE SUPPORTS ONLY.

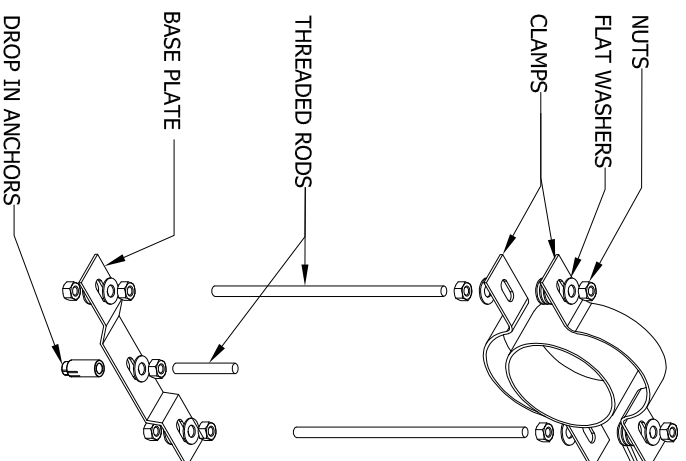

STANDARD PIPE SUPPORT DETAILS

SCALE : NTS

DATE :06/01/2021

REVISED : 0

DRAWN BY : BALAKRISHNA

SHEET: 1 OF 1

SSI

Stamford Scientific International, Inc.

DWG No. SUPPORT STANDARDS

Project : Standard Supports Details