


# AFTS21000 - SNAPPY SADDLE TUBE DIFFUSER


Please do not scale from this drawing. The information contained in this drawing is copyright and may not be used, in whole or in part, without the express permission or SSI

**IF IN DOUBT ASK**

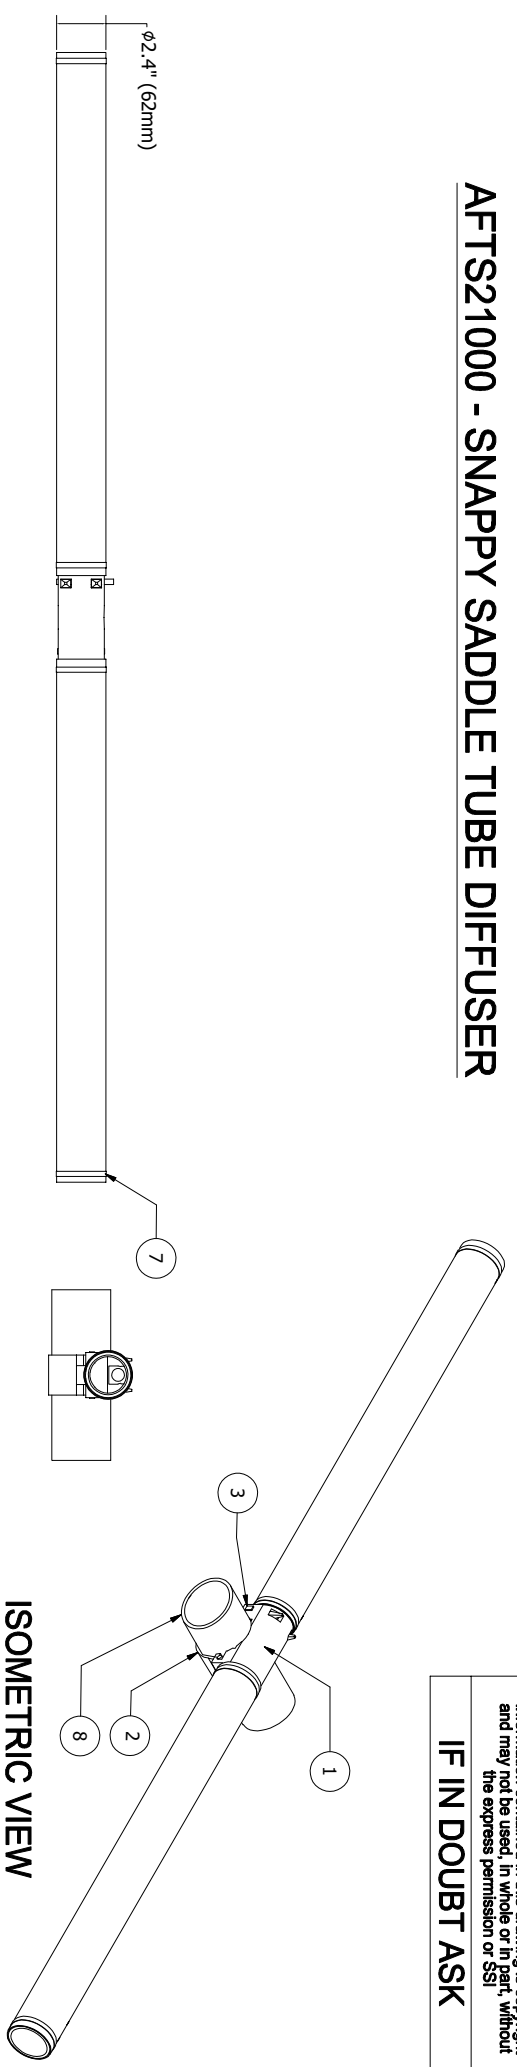


TOP VIEW

ISOMETRIC VIEW

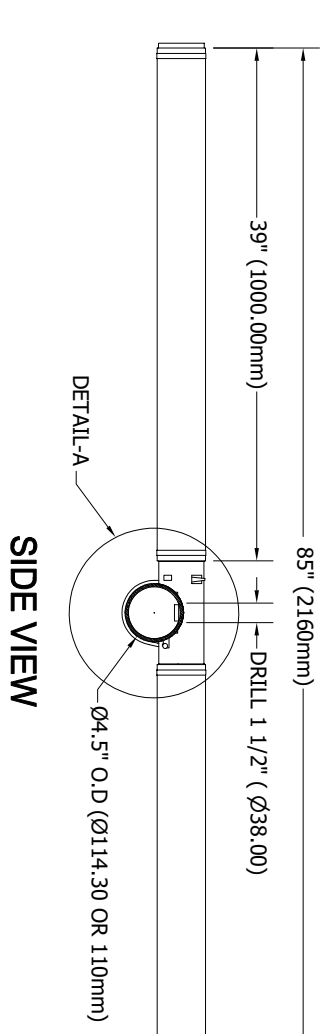

SIDE VIEW

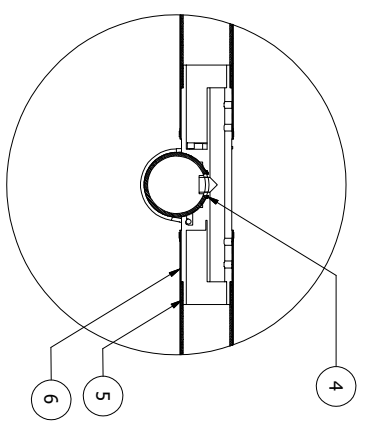

DETAIL-A

1	SADDLE	ABS	1			Title: AFTS21000 <b>SSI AERATION</b> 4 Tucker Drive, Poughkeepsie, NY 12603 USA Web: www.ssi-aeration.com Tel: +1-845-454-8171 Fax: +1-845-454-8094
2	SADDLE CLAMP	PE	1			
3	WEDGE	ABS	1			
4	O-RING	EPDM	1			
5	SLEEVE	ABS or PVC	2			
6	MEMBRANE	EPDM/ PTFE	2			
7	CLAMP	304SS / 316SS	4			
8	PIPE [114.3mm or 110mm or 4.5" O.D]	PVC / SS	1			
<b>PART NO.</b>	<b>PART NAME</b>	<b>MATERIAL</b>	<b>QTY</b>	<b>REMARKS</b>	<b>SCALE:</b> NTS	<b>SHEET NO.:</b> 1